

5500 Frantz Road
Dublin, OH 43017

For Lease



Professional office suites perfectly suited to your business

Lease Rate:
\$18.95 psf Gross

Available Space:
2,840 SF to 11,654 SF

- Newly remodeled common areas
- Key card access, jogging path, locker room facilities
- Monument signage
- Ample surface parking
- Easily accessible at Tuttle Crossing with I-270 nearby
- Close to restaurants, retail and services




Amy E. Osborn
614.378.8898
aosborn@AlterraRE.com

Alterra Real Estate
614.365.9000
www.AltterraRE.com

5500 Frantz Road

Available Space for Lease

Suite	RSF	Comments
110	3,410	
120	11,654	
170	2,840	

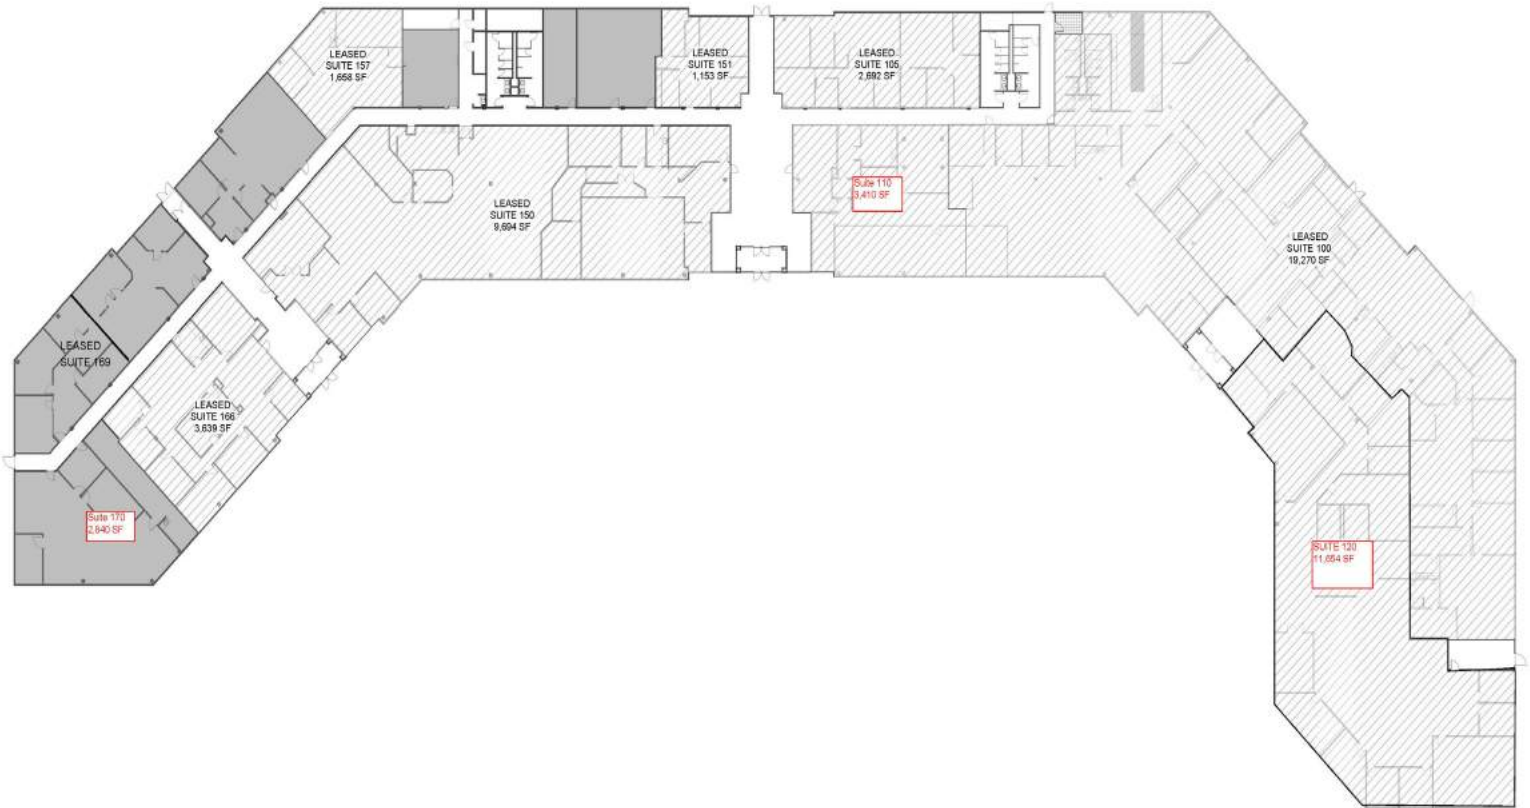


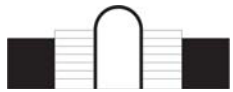

All of the contained information has been compiled from sources deemed to be reliable, but no representation is made to the accuracy thereof and it is submitted subject to errors and omissions. Buyer is responsible to verify the information contained herein. This submission is also subject to changes in price, rental or other conditions, prior sale, lease or financing or withdrawal without notice.






Suite 110 - 3,410 SF



 <p>www.unispac.com 10 W BROAD STREET, 2ND FLOOR COLUMBUS, OH 43215 P 614.628.7300 F 614.866-5580</p> <p><small>The copyright to this sheet and the material on this sheet (including without limitation the design, text, materials, floor plan, images, and design intent) is owned by Unispac LLC. Any reproduction, in whole or in part, of the material on this sheet, shall be considered an infringement of inherent and implied US Copyright Law.</small></p>	 <p>SCIOTO CORPORATE CENTER 5500 FRANTZ ROAD DUBLIN, OH 43017</p>		<table border="1"> <tr> <td colspan="2">SCIOTO CORPORATE CENTER</td> </tr> <tr> <td colspan="2">5500 FRANTZ ROAD DUBLIN, OH 43017</td> </tr> <tr> <td>PREPARED FOR:</td> <td>PREPARED BY:</td> </tr> <tr> <td>ALTERRA</td> <td>UNISPAC LLC</td> </tr> <tr> <td>SUITE 110</td> <td>A-101.4</td> </tr> <tr> <td>Date</td> <td>2/19/2016</td> </tr> <tr> <td>Scale</td> <td>1/4" = 1'-0"</td> </tr> </table>	SCIOTO CORPORATE CENTER		5500 FRANTZ ROAD DUBLIN, OH 43017		PREPARED FOR:	PREPARED BY:	ALTERRA	UNISPAC LLC	SUITE 110	A-101.4	Date	2/19/2016	Scale	1/4" = 1'-0"
SCIOTO CORPORATE CENTER																	
5500 FRANTZ ROAD DUBLIN, OH 43017																	
PREPARED FOR:	PREPARED BY:																
ALTERRA	UNISPAC LLC																
SUITE 110	A-101.4																
Date	2/19/2016																
Scale	1/4" = 1'-0"																

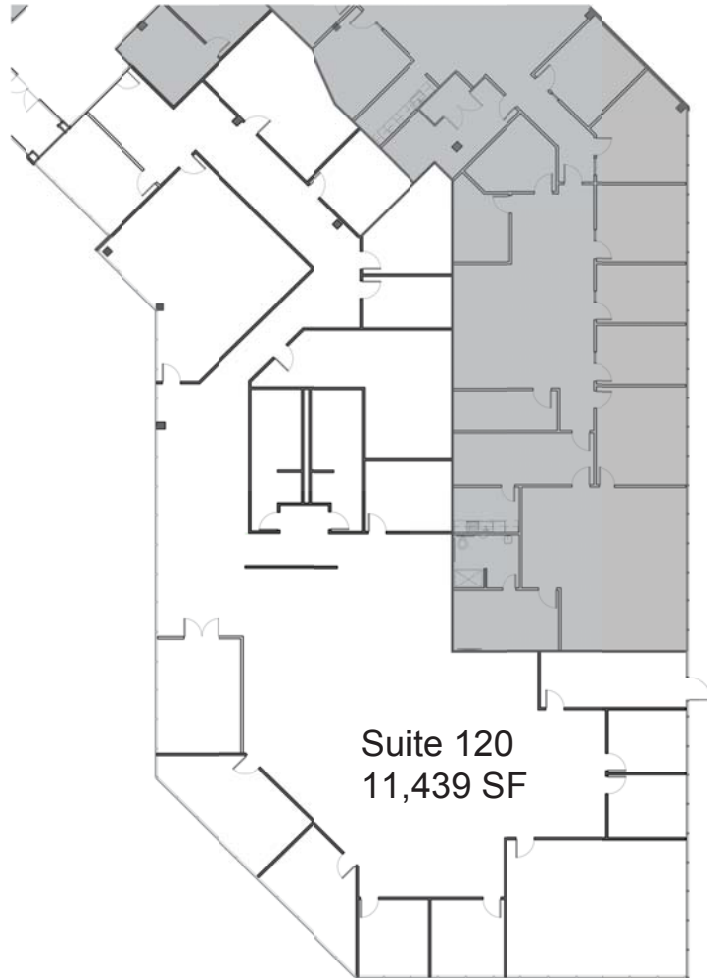




Suite 120
11,439 SF



<p>www.unispac.com 10 W BROAD STREET, 2ND FLOOR COLUMBUS, OH 43215 P 614.628.7300 F 614.866-5580</p>	<p>SCIOTO CORPORATE CENTER 5500 FRANTZ ROAD DUBLIN, OH 43017</p>	
<p><small>The copyright to this sheet and the material on this sheet (including without limitation the design, text, materials, floor plan, images, and design intent) is owned by Unispac LLC. Any reproduction, in whole or in part, of the material on this sheet, shall be considered an infringement of inherent and implied US Copyright Law.</small></p>		

SCIOTO CORPORATE CENTER	
5500 FRANTZ ROAD DUBLIN, OH 43017	
PREPARED FOR:	PREPARED BY:
ALTERRA	UNISPAC LLC
SUITE 120	A-101.2
Date	2/19/2016
Scale	1" = 10'-0"



 <small>www.unispac.com 10 W BROAD STREET, 2ND FLOOR COLUMBUS, OH 43215 P 614.628.7300 F 614.895-5580</small>	 SCIOTO CORPORATE CENTER 5500 FRANTZ ROAD DUBLIN, OH 43017	 ALTERRA	<table border="1" style="width: 100%; border-collapse: collapse;"> <tr> <td colspan="2" style="text-align: center;">SCIOTO CORPORATE CENTER</td> </tr> <tr> <td colspan="2" style="text-align: center;"><small>5500 FRANTZ ROAD DUBLIN, OH 43017</small></td> </tr> <tr> <td style="text-align: center;"><small>PREPARED FOR:</small></td> <td style="text-align: center;"><small>PREPARED BY:</small></td> </tr> <tr> <td style="text-align: center;">ALTERRA</td> <td style="text-align: center;">UNISPAC LLC</td> </tr> <tr> <td style="text-align: center; vertical-align: middle;">SUITE 170</td> <td style="text-align: center; vertical-align: middle;">A-101.14</td> </tr> <tr> <td style="text-align: center;"><small>Date</small></td> <td style="text-align: center;"><small>2/19/2016</small></td> </tr> <tr> <td style="text-align: center;"><small>Scale</small></td> <td style="text-align: center;"><small>1/4" = 1'-0"</small></td> </tr> </table>	SCIOTO CORPORATE CENTER		<small>5500 FRANTZ ROAD DUBLIN, OH 43017</small>		<small>PREPARED FOR:</small>	<small>PREPARED BY:</small>	ALTERRA	UNISPAC LLC	SUITE 170	A-101.14	<small>Date</small>	<small>2/19/2016</small>	<small>Scale</small>	<small>1/4" = 1'-0"</small>
SCIOTO CORPORATE CENTER																	
<small>5500 FRANTZ ROAD DUBLIN, OH 43017</small>																	
<small>PREPARED FOR:</small>	<small>PREPARED BY:</small>																
ALTERRA	UNISPAC LLC																
SUITE 170	A-101.14																
<small>Date</small>	<small>2/19/2016</small>																
<small>Scale</small>	<small>1/4" = 1'-0"</small>																
<small>The copyright to this sheet and the material on this sheet (including without limitation the design, text, materials, floor plan, images, and design intent) is owned by Unispac LLC. Any reproduction, in whole or in part, of the material on this sheet, shall be considered an infringement of inherent and implied US Copyright Law.</small>																	