

5025 Bradenton Avenue
Dublin, OH 43017

For Lease



SINGLE STORY OFFICE WAREHOUSE PROPERTY WITH DRIVE-IN DOORS

Lease Rate: \$10.95 PSF Net

2024 Estimated Op Ex: \$7.30 PSF
Tenant pays suite utilities and janitorial

Available Space:
12,350 SF

- Attractive, single story office space with private entrances
- High ceilings, lots of windows providing natural light and ample parking. Furniture may be available
- Drive in doors and warehouse/storage in suites
- Monument signage for each suite entry, as well as building tenant marquee signage exposure fronting on Bradenton
- Convenient location near the Mall at Tuttle Crossing and other services, retail and restaurants. 2 miles to the new Bridge Park development




Brad Kitchen, SIOR
614.545.2155
bkitchen@AlterraRE.com

Alterra Real Estate
614.365.9000
www.AltterraRE.com






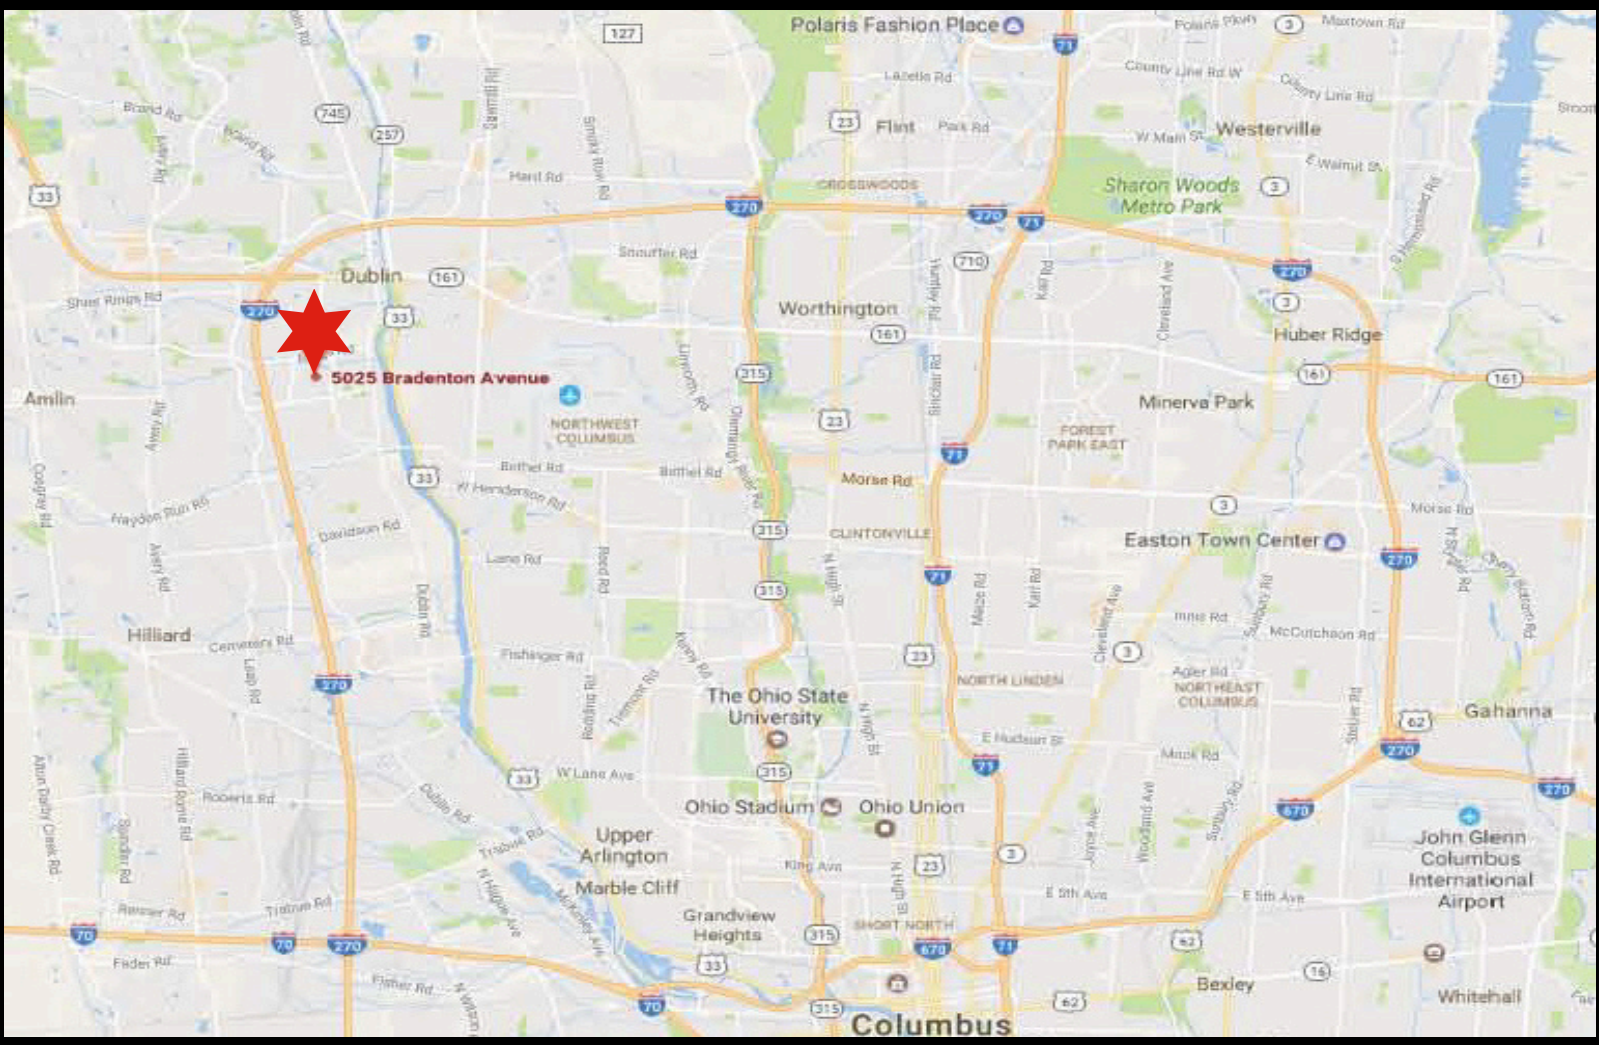

5025 Bradenton Avenue
Dublin, OH 43017

For Lease

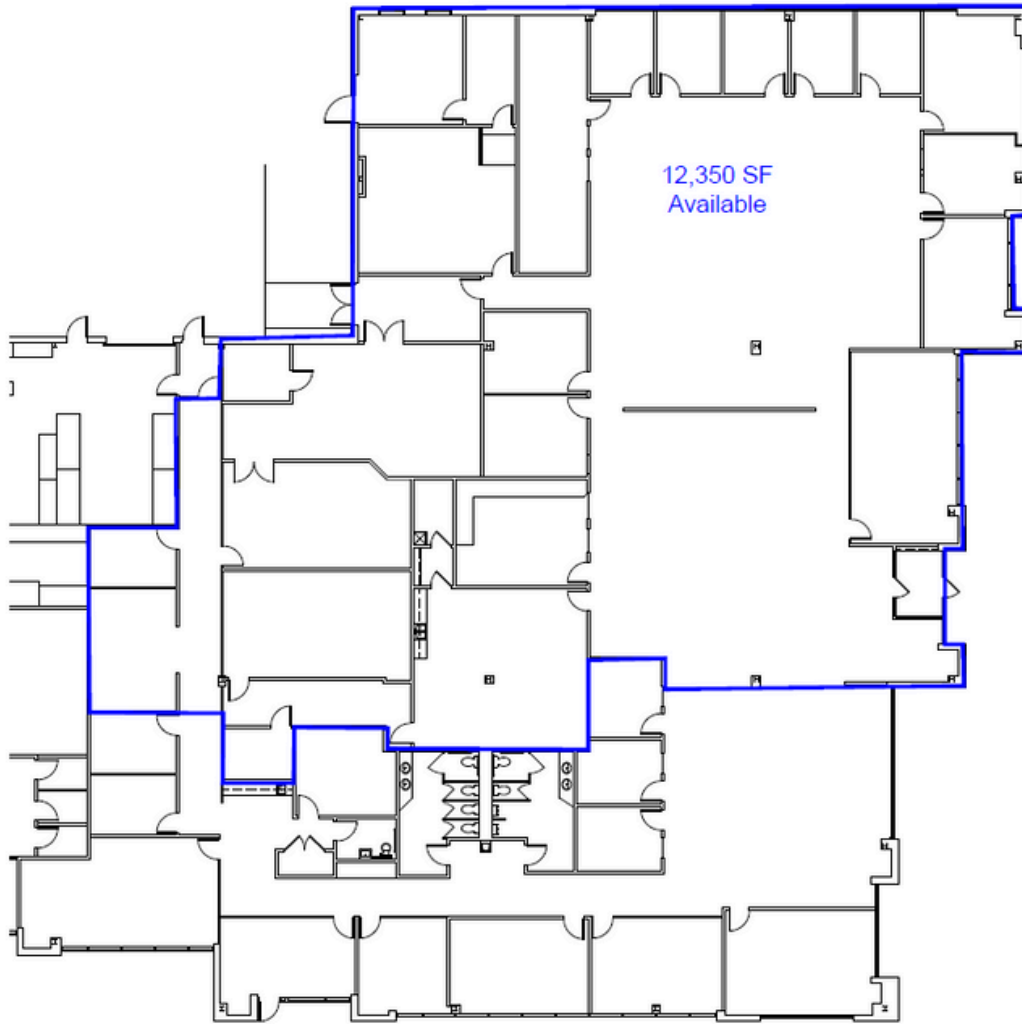

DRA DARIN RANKER ARCHITECTS
+ INTERIOR DESIGNERS
5025 Wilcox Place, Suite E Dublin, OH 43016
Ph: 614-790-1020 Fax: 614-790-1021
adr@darinker.com



5025 Bradenton Ave


NTS



Brad Kitchen, SIOR
614.545.2155
bkitchen@AlterraRE.com

Alterra Real Estate
614.365.9000
www.AltterraRE.com

Cubicles 59
 Offices 16
 Conference 4

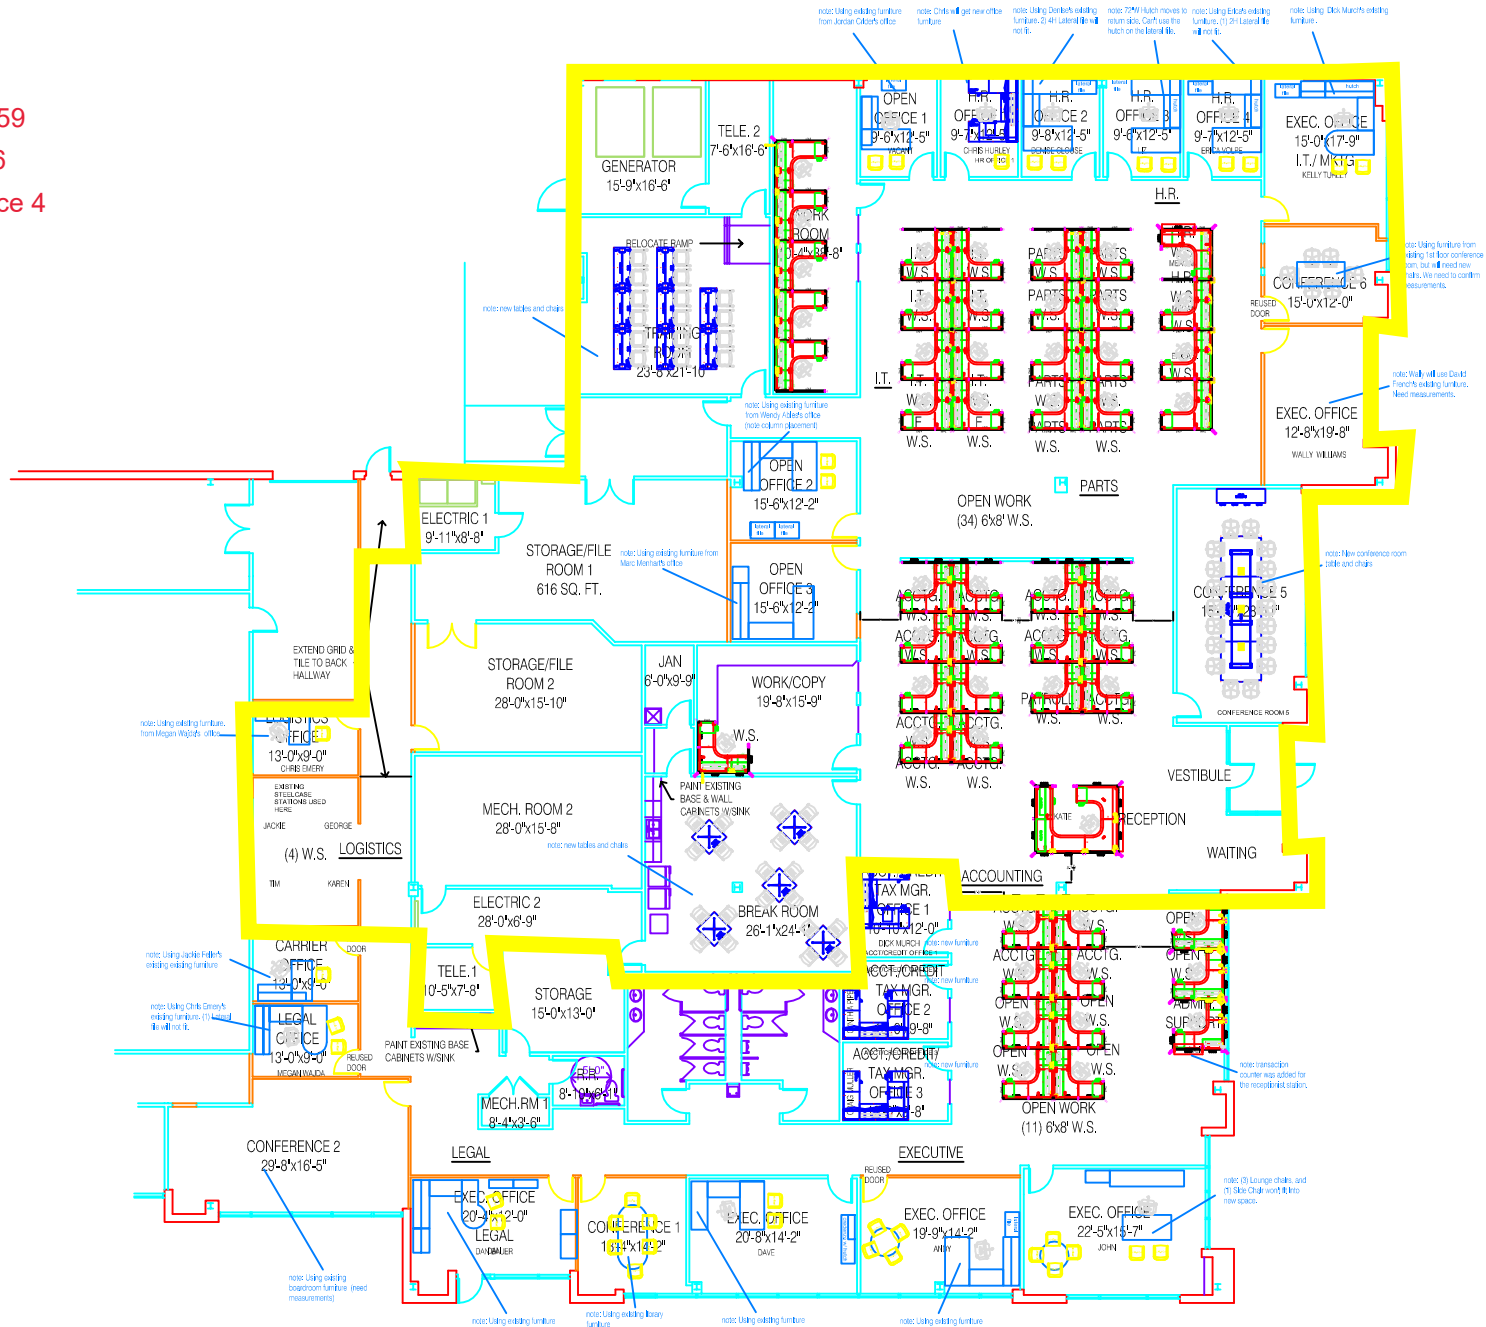

O'Reilly Office

300 Spruce Street, Suite 150, Columbus, OH 43215

WW Williams

Dwg Scale: NTS

Date: 01.26.18

Design By: HM

File Name: FILE

1

5025 Bradenton Avenue Dublin, OH 43017

For Lease

Location Facts & Demographics

Demographics are determined by a 10 minute drive from 5025 Bradenton Avenue, Dublin, OH 43017

CITY, STATE

Dublin, OH

POPULATION

98,091

AVG. HH SIZE

2.45

MEDIAN HH INCOME


\$80,820

HOME OWNERSHIP

Renters: **18,438**

Owners: **23,607**

EMPLOYMENT

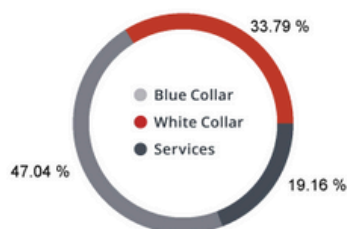

55.63 %
Employed

1.14 %
Unemployed

EDUCATION

High School Grad: **15.81 %**


Some College: **19.33 %**

Associates: **5.99 %**

Bachelors: **61.24 %**

GENDER & AGE

49.59 % **50.41 %**

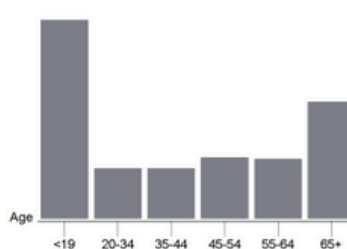

RACE & ETHNICITY

White: **78.15 %**

Asian: **14.25 %**

Native American: **0.00 %**

Pacific Islanders: **0.00 %**


African-American: **1.25 %**

Hispanic: **3.32 %**


Two or More Races: **3.03 %**

Catylist Research

INCOME BY HOUSEHOLD

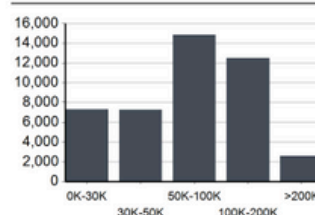

HH SPENDING

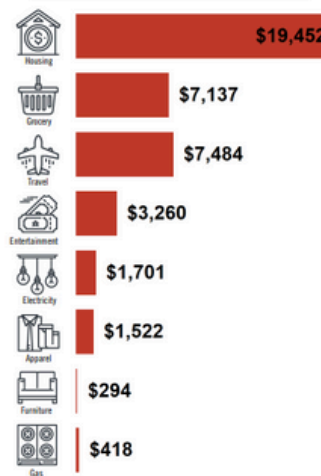

Brad Kitchen, SIOR
614.545.2155
bkitchen@AlterraRE.com

Alterra Real Estate
614.365.9000
www.AltterraRE.com